


1  
A0


# VICINITY MAP

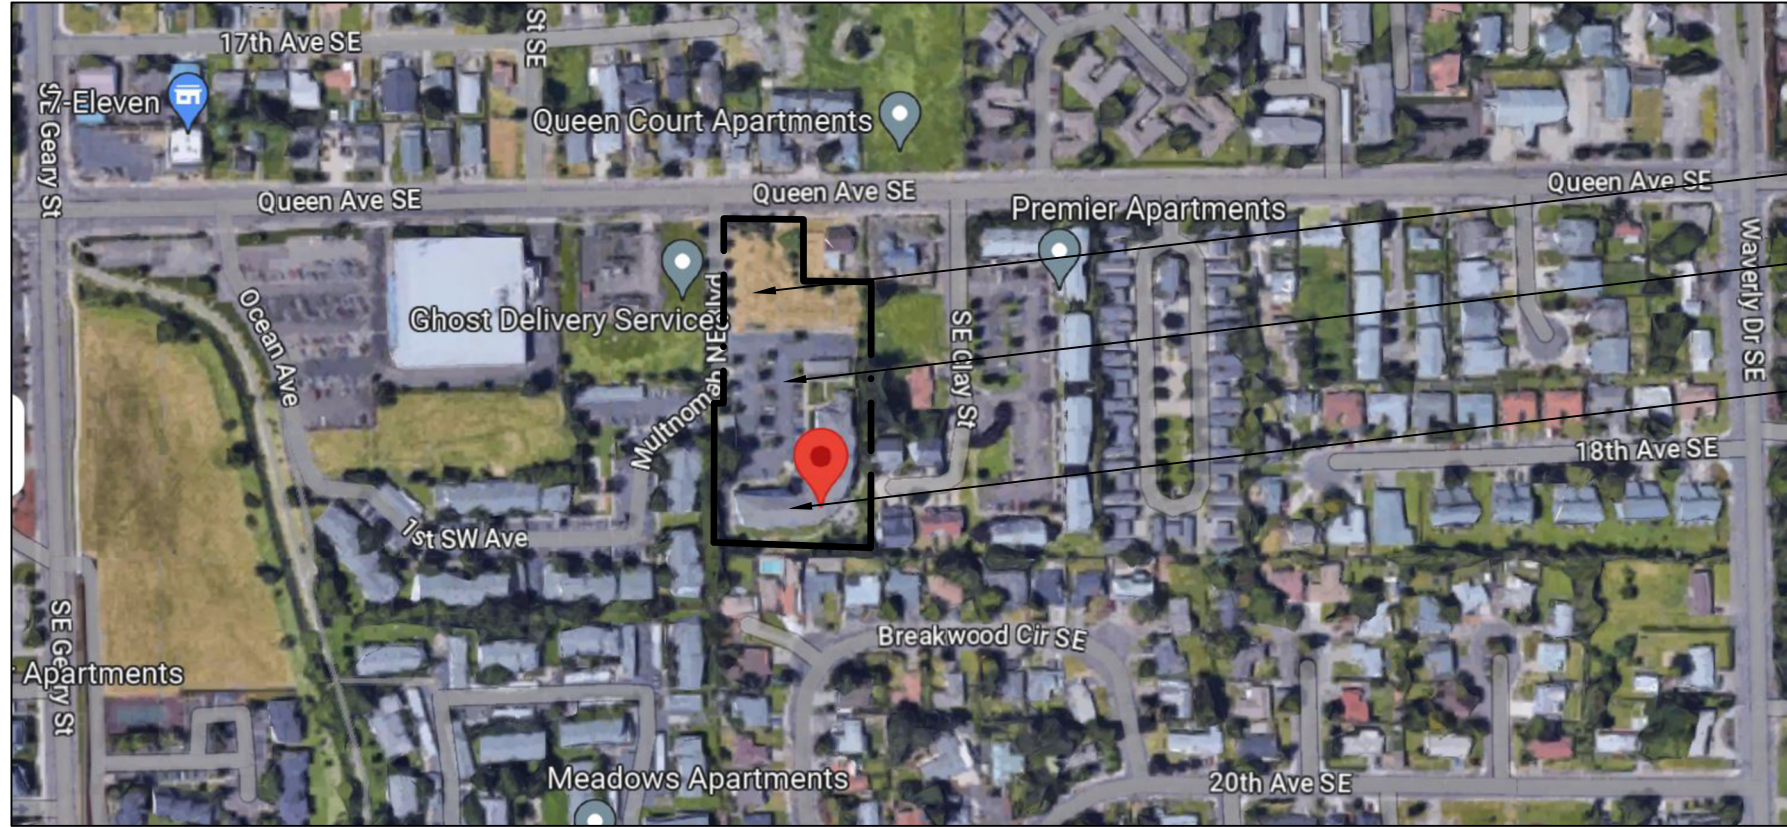

LOCATION OF PROPOSED BUILDING

PROPERTY LOCATION 2080 QUEEN AVE.

CLAYTON MEADOWS - EXISTING MULTI-FAMILY HOUSING

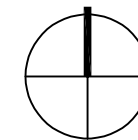

NO SCALE

**QUEEN AVENUE APARTMENTS**  
 2080 QUEEN AVENUE  
 ALBANY, OREGON  
 LINN BENTON HOUSING AUTHORITY

VICINITY MAP

PRINT 11X17

date 08-11-23

d.b. MM


A0

**BDA**  
 Architecture & Planning, P.C.

1369 Olive Street  
 Eugene, Oregon 97401


bdarch.net  
 541.683.8661

PROPOSED 30 UNIT MULTI-FAMILY HOUSING PROJECT  
 ZONE: RMA - RESIDENTIAL MEDIUM DENSITY ATTACHED  
 NO SPECIAL OVERLAY ZONES  
 NO SPECIAL ENVIRONMENTAL CONDITIONS  
 SITE LIGHTING - PROPOSED LOCATIONS SHOWN, FINAL LOCATIONS TBD

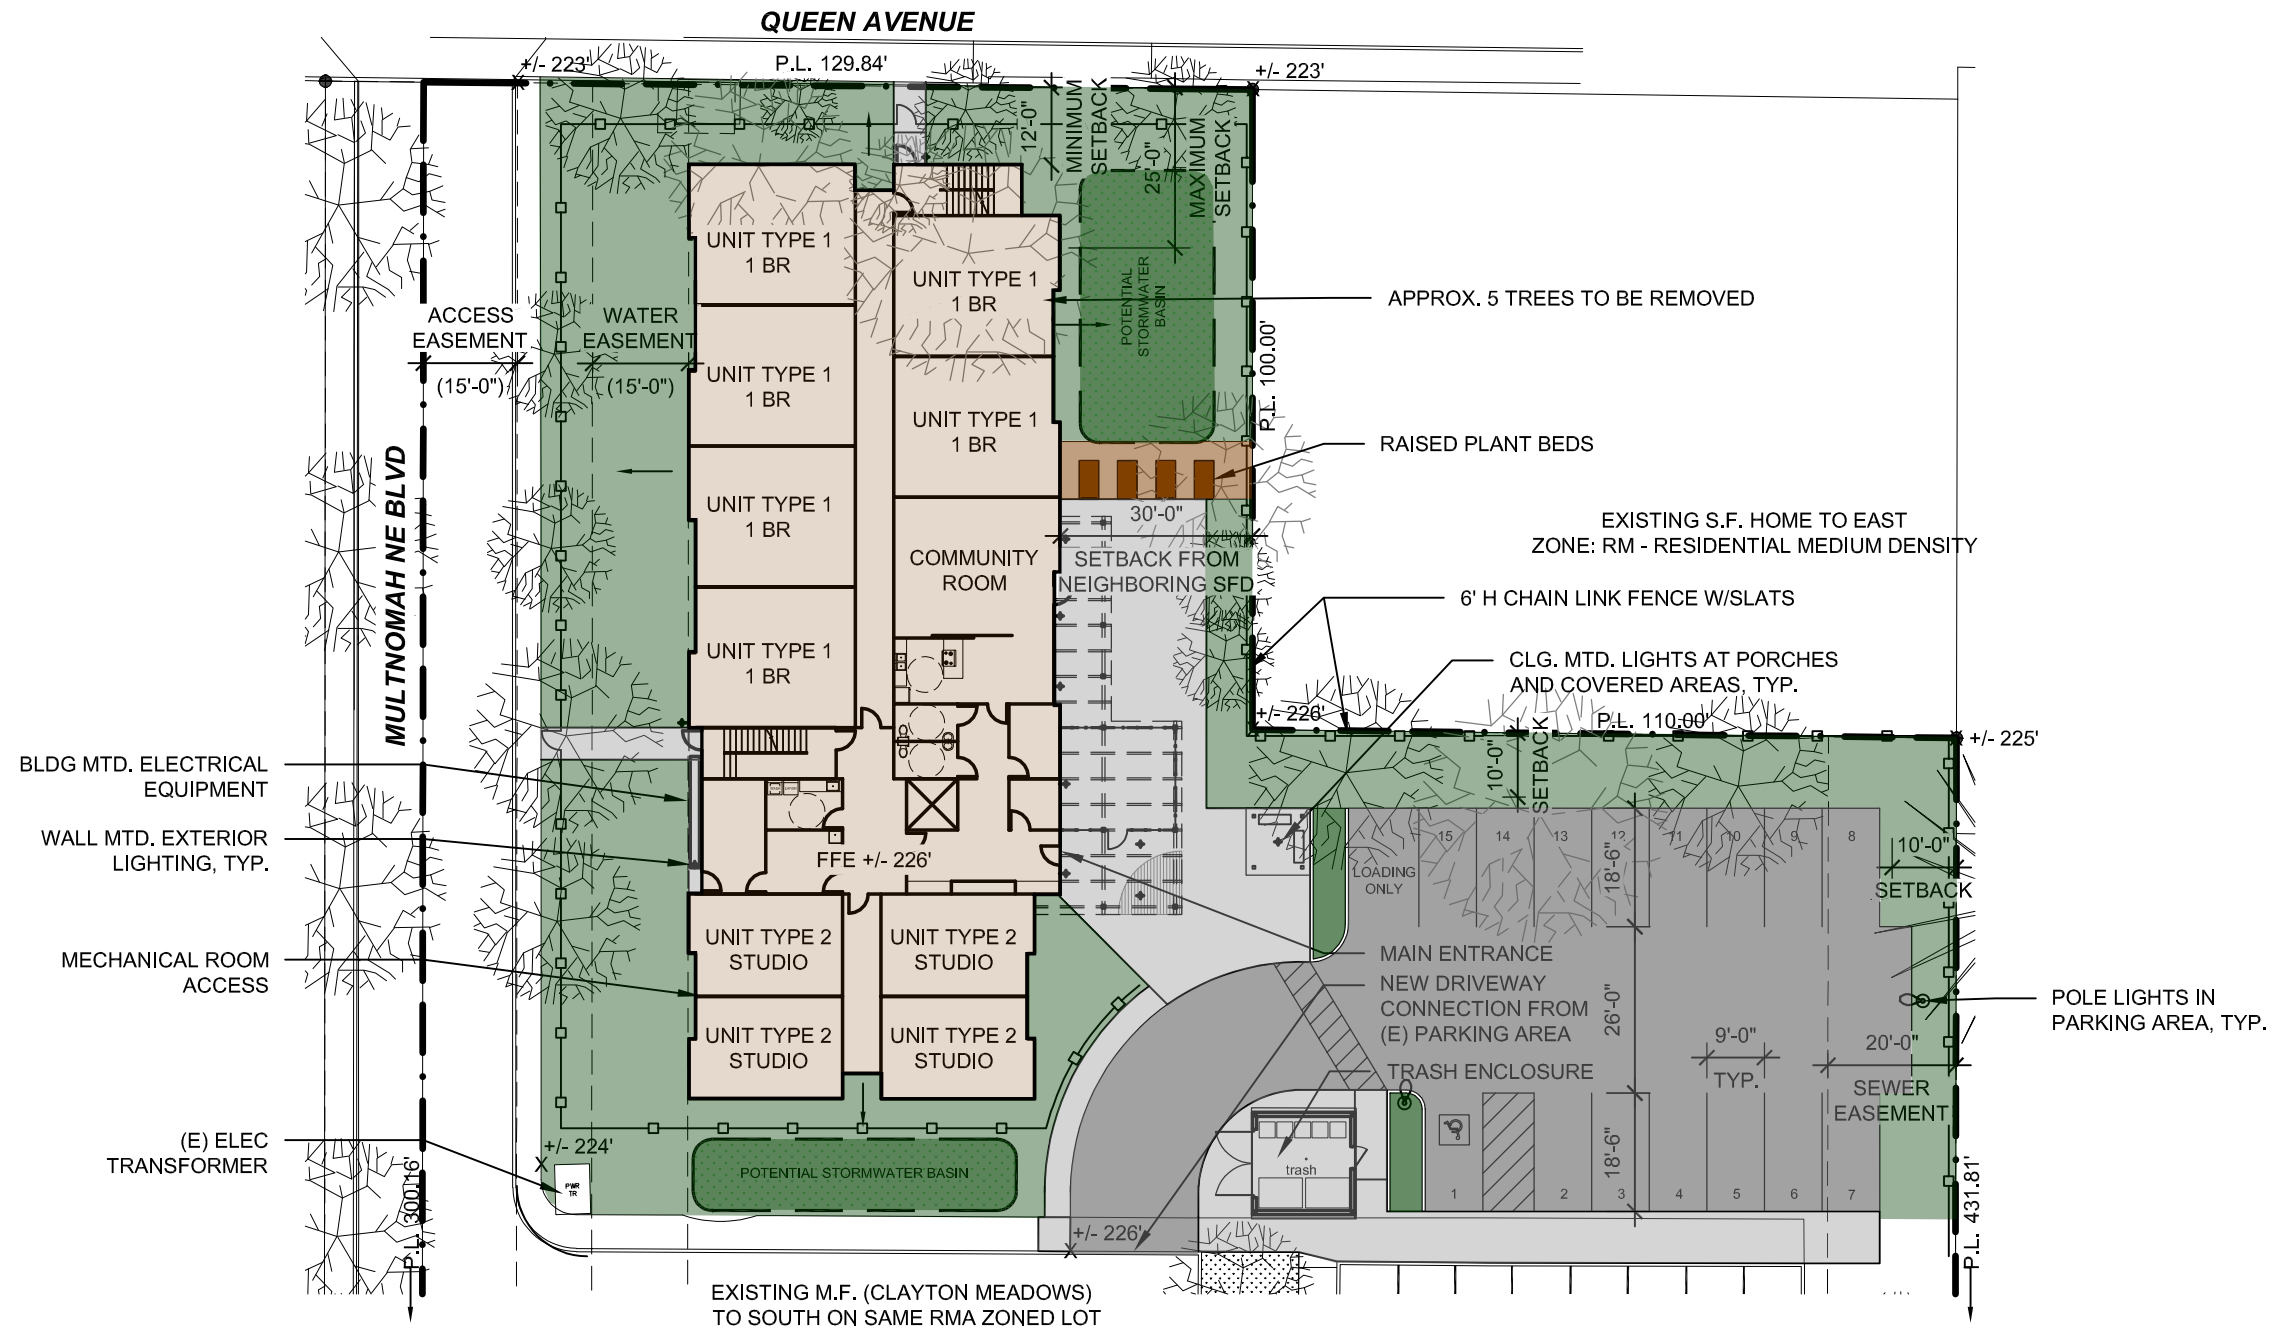

1  
A1

**SITE PLAN**

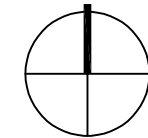

Scale: 1"= 30'-0"